


Safety Zones:
Longways-0.5m
Sideways-0.5m

30

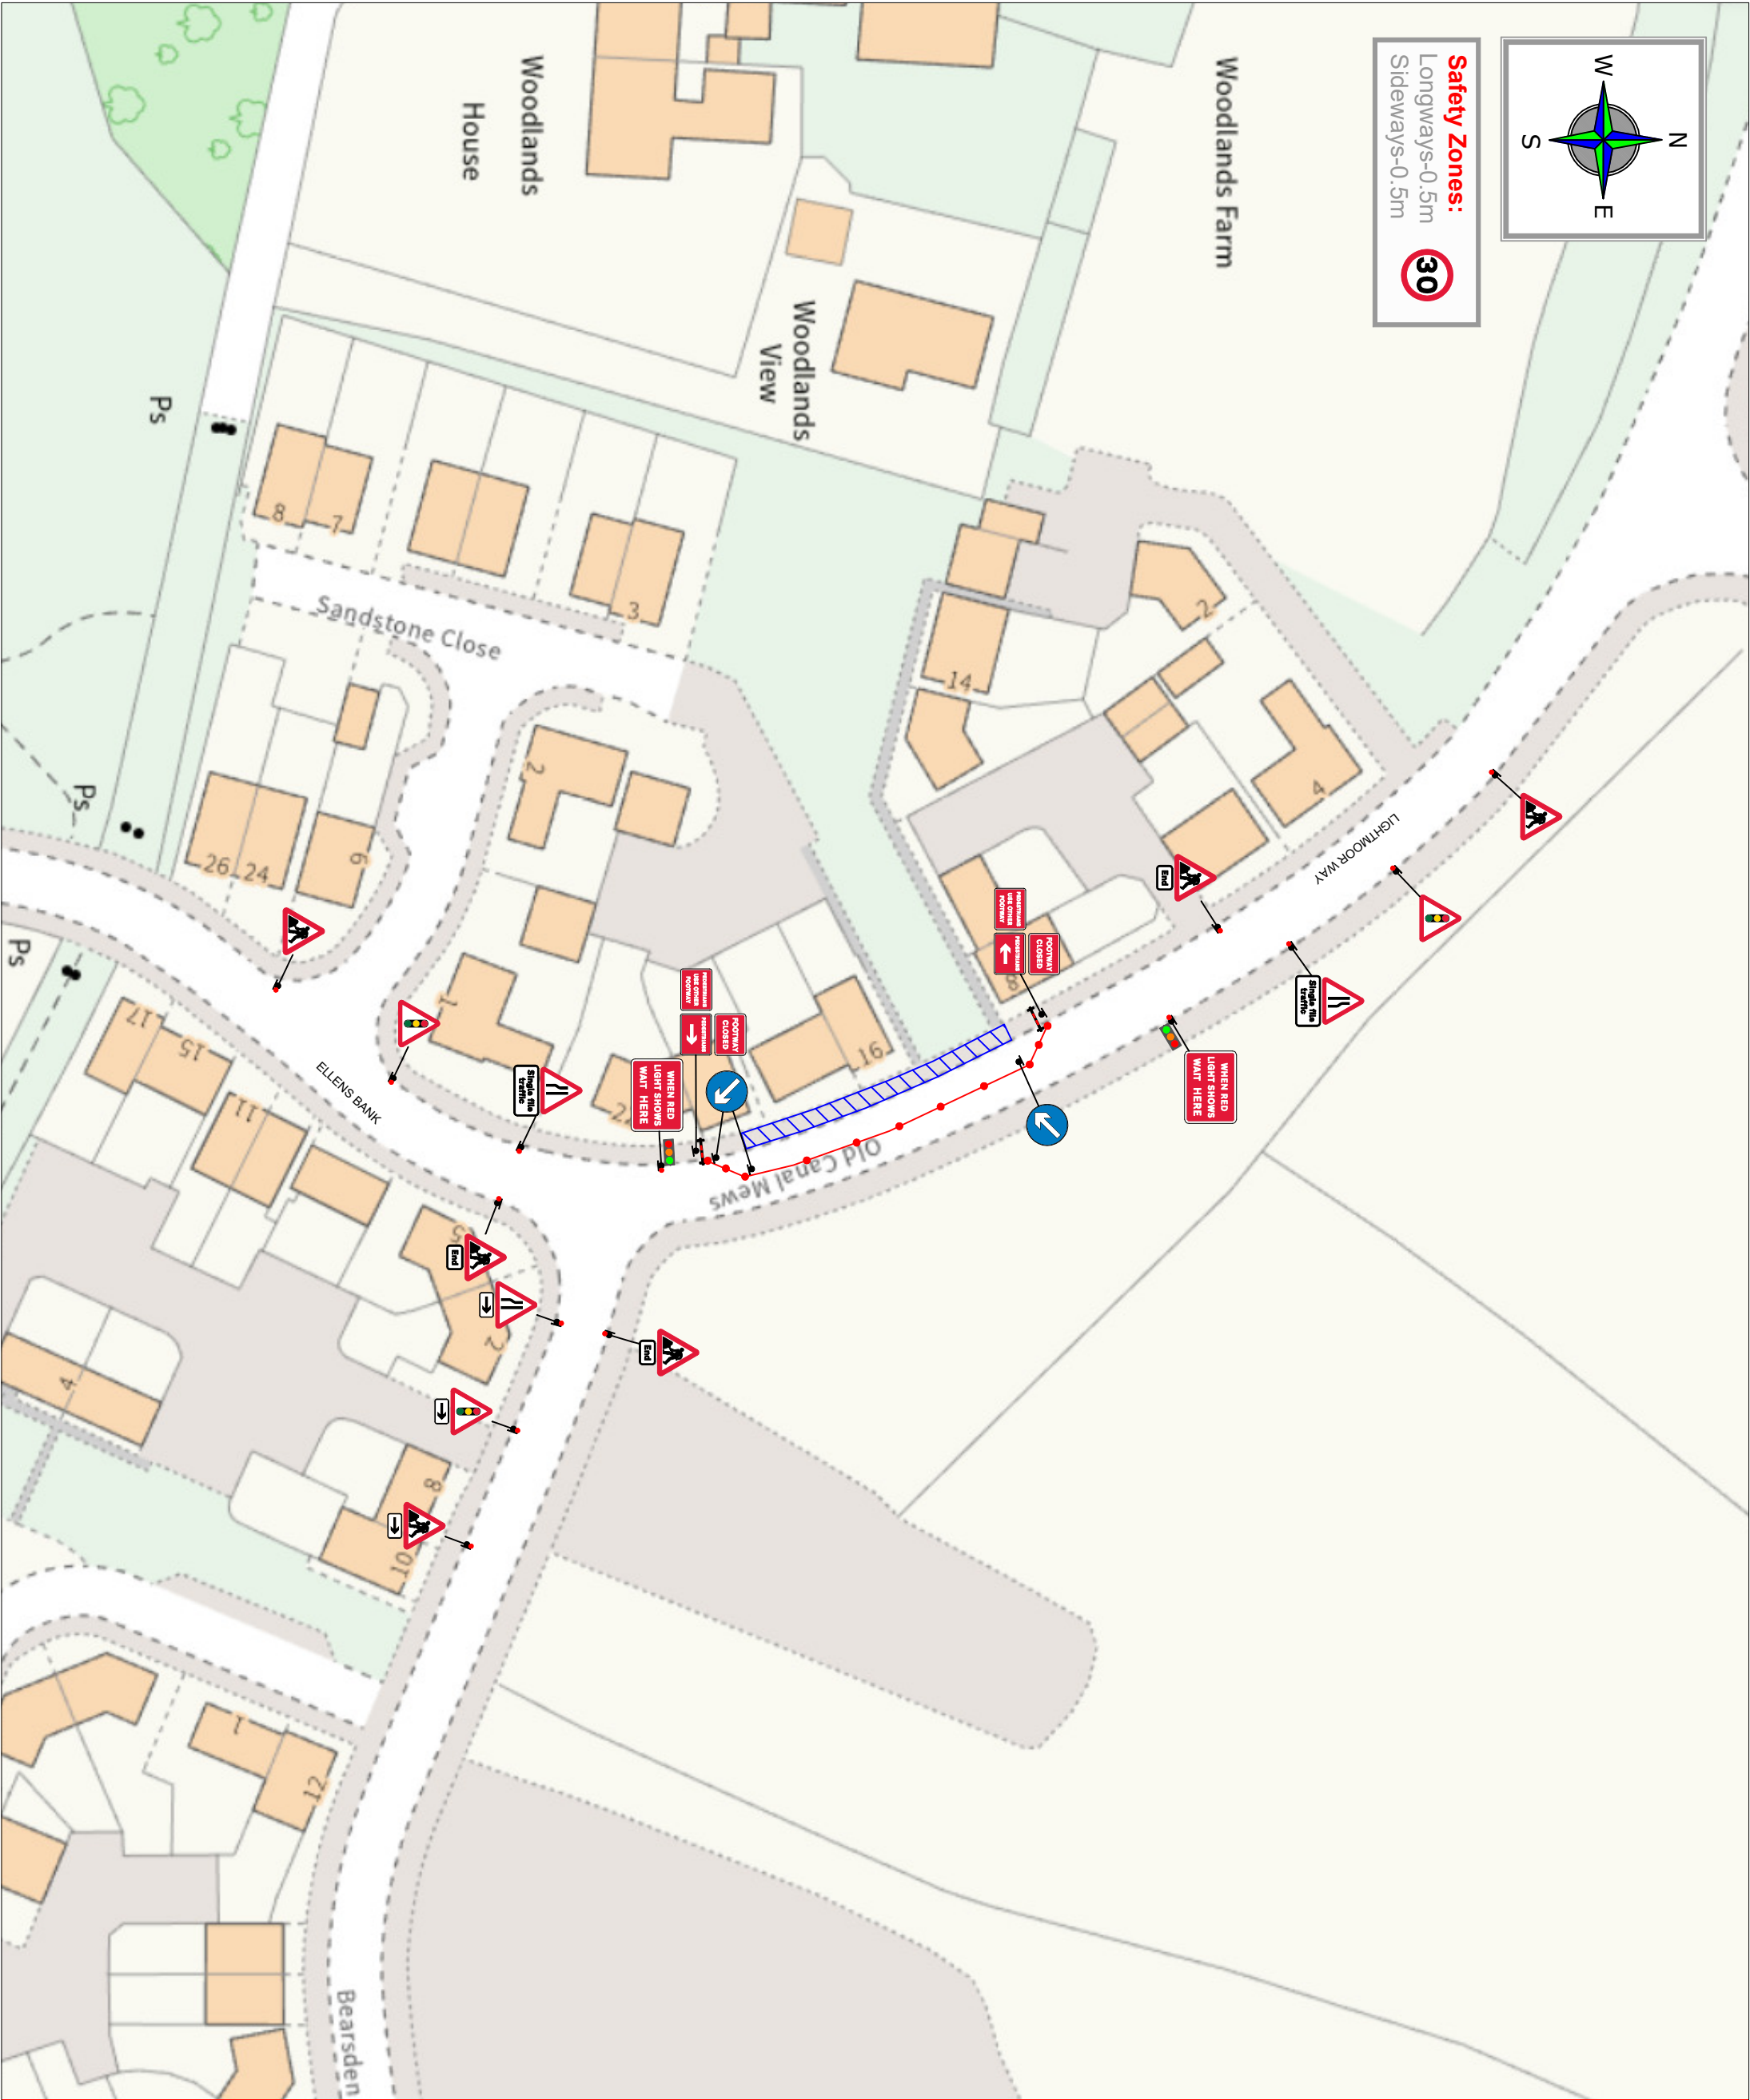

Streetwise UK
Traffic Control and Management
an RSK company

UNIT 7 FAIRWAYS IND. ESTATE
THE GREEN
BIRSTALL WF17 9QA
TEL: 01924444824
FAX: 01924443214
EMAIL: INFO@STREETWISE-UK.NET

All temporary traffic management shall be in accordance with Chapter 8 of the Traffic Signs Manual 2009.


Traffic timings may alter depending on site traffic count and conditions

DETAIL B (B)



NOTES:
1) 45° tapers have 1.5m spacing, no relaxations.



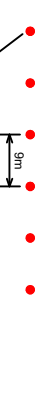

DETAIL C1 (C1)



SingleDual carriageway 40m/40m or less - 450mm traffic cones, SingleDual carriageway 50m/40m or more - 750mm traffic cones.

KEY:

- No Parking Cones
- Traffic Sign
- Traffic Cone
- Traffic Signals
- Work Area
- Pedestrian Barrier
- Lampost (May Cause Hazard)

| | | | |
|--|---------------|--|--------|
| CUSTOMER: | APTUS | | |
| JOB NUMBER: | N/A | | |
| CAD FILE: | DWG-5449 | | |
| ROAD NAME: | LIGHTMOOR WAY | | |
| CITY/TOWN: | TILFORD | | |
| POSTCODE: | TF4 3XG | | |
| TYPE OF TM: | 2 WAY LIGHTS | | |
| SCALE: | NTS | | |
| DATE DRAWN: | 24.07.2025 | | |
| AUTHOR: | T.ROBINSON | | |
| CHECKED BY: | A.BOWERS | | |
| EASTINGS: | 367186 | | |
| NORTHINGS: | 306376 | | |
| PHASE 1 | | PHASE 2 | |
|   | |   | |
| Green | Red | Green | Red |
| 45 Sec | 10 Sec | 45 Sec | 10 Sec |
| PHASE 3 | | PHASE 4 | |
| | | | |
| Green | Red | Green | Red |
| 45 Sec | 10 Sec | 45 Sec | 10 Sec |